



3CC ▾ 2SDB

UNITÉ TYPE 3-3

310 ▾ 410 ▾ 510 ▾ 610 ▾ 710 ▾ 810


SUPERFICIE : 1152 pi² / sq.ft.

BALCON : 47 pi² / sq.ft.


CHAMBRE : 10' x 9'
GARDE-ROBE : 6'5" x 2'
CHAMBRE : 10' x 9'
GARDE-ROBE : 5'8" x 2'
CHAMBRE : 9'6" x 7'7"
GARDE-ROBE : 5'7" x 2'
SALON : 11'2" x 10'4"

SALLE À MANGER : 11'6" x 9'2"
CUISINE : 11'7" x 11'1"
SALLE DE BAIN : 8'8" x 5'7"
SALLE DE BAIN : 8'10" x 5'3"
PLACARD D'ENTRÉE : 3'7" x 3'6"
BUANDERIE : 3'9" x 2'6"

NIVEAUX
LEVELS
▼
3-4
5-6

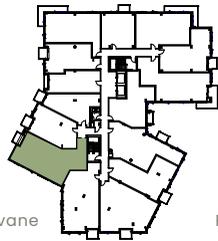

NIVEAUX
LEVELS
▼
7-8

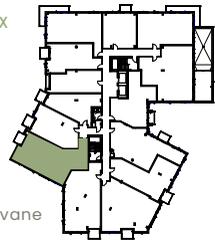


Place de la Savane

Place de la Savane



4982 PL. DE LA SAVANE, MONTRÉAL, QC

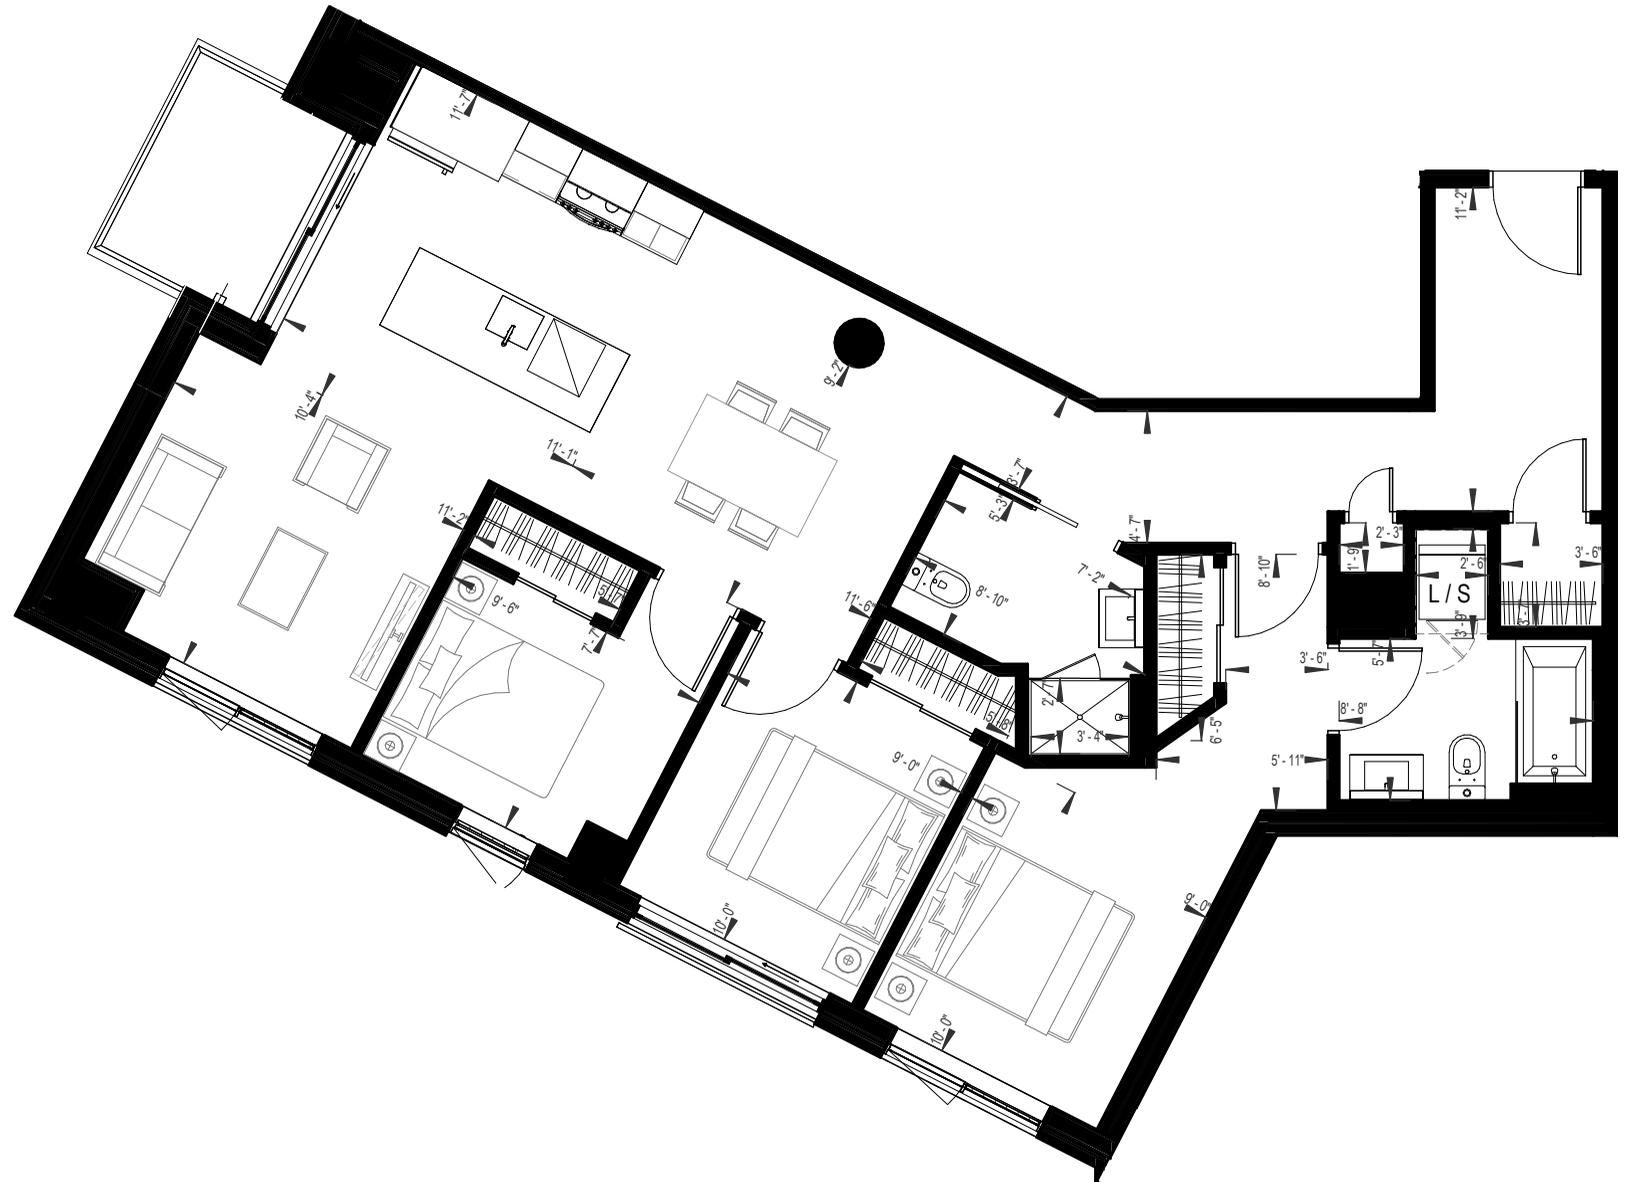

NOTE: La superficie brute et les dimensions de pièces montrées sur les plans sont approximatives et peuvent varier. La superficie est calculée à la face extérieure des murs extérieurs et au centre des cloisons mitoyennes et des corridors communs. Le Propriétaire peut modifier les plans sans préavis ou consulter le Locataire afin de tenir compte des révisions des ingénieurs en mécanique et électriques et/ou aux conditions uniques du chantier. La localisation des fenêtres des chambres à coucher peut varier en fonction de l'étage ou l'unité - la dimension reste inchangée. Le mobilier est montré à titre information seulement. *Loyer, promotions et disponibilités sont sujet à changement sans préavis. Gross area and room dimensions shown on the plan are approximate and may vary. The area is calculated on the outside of the exterior walls and the center of the dividing walls and common corridors. The Landlord may change the plans without notice or consulting with the Renter in order to accommodate revisions of mechanical and electrical engineers and / or unique site conditions. The location of the bedroom windows may vary depending on the floor or the unit - the size remains unchanged. The furniture is shown for information purposes only. *Rent, promotions and availability are subject to change without notice.



3CC • 2SDB

UNITÉ TYPE 3-1

212 • 312 • 412 • 512 • 612 • 712 • 812


SUPERFICIE : 1199 pi² / sq. ft.

BALCON : 53 pi² / sq. ft.

CHAMBRE : 13'6" x 10'2"
GARDE-ROBE : 8'11" x 4'2"
CHAMBRE : 10'10" x 9'
GARDE-ROBE : 5'11" x 3'9"
CHAMBRE : 10'11" x 9'5"
GARDE-ROBE : 5'9" x 4'11"


SALON : 12'8" x 10'3"
SALLE À MANGER : 12'8" x 8'2"
CUISINE : 10'5" x 8'8"
SALLE D'EAU : 8'3" x 7'6"
SALLE DE BAIN : 10'3" x 9'5"
PLACARD D'ENTRÉE : 5'3" x 2'
BUANDERIE : 3'6" x 2'9"

NIVEAU
LEVEL
▼
2

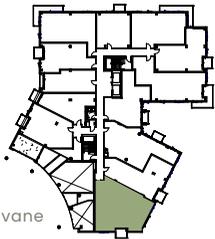


Place de la Savane

NIVEAUX
LEVELS
▼
3-4
5-6

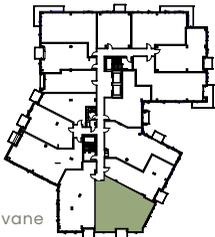

Place de la Savane

NIVEAUX
LEVELS
▼
7-8

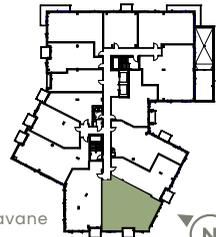

Place de la Savane



NOTE: La superficie brute et les dimensions de pièces montrées sur les plans sont approximatives et peuvent varier. La superficie est calculée à la face extérieure des murs extérieurs et au centre des cloisons mitoyennes et des corridors communs. Le Propriétaire peut modifier les plans sans préavis ou consulter le Locataire afin de tenir compte des révisions des ingénieurs en mécanique et électriques et/ou aux conditions uniques du chantier. La localisation des fenêtres des chambres à coucher peut varier en fonction de l'étage ou l'unité - la dimension reste inchangée. Le mobilier est montré à titre information seulement. *Loyer, promotions et disponibilités sont sujet à changement sans préavis. Gross area and room dimensions shown on the plan are approximate and may vary. The area is calculated on the outside of the exterior walls and the center of the dividing walls and common corridors. The Landlord may change the plans without notice or consulting with the Renter in order to accommodate revisions of mechanical and electrical engineers and / or unique site conditions. The location of the bedroom windows may vary depending on the floor or the unit - the size remains unchanged. The furniture is shown for information purposes only. *Rent, promotions and availability are subject to change without notice.

4982 PL. DE LA SAVANE, MONTRÉAL, QC